

December 17, 1984

Information Certificate concerning lot No. Miscellaneous Record 71 page 106.

ADAMS' VACATION AND RE OF LOT 1 AND BLOCK A ADAMS' MINOR PLAT


Betty Jean Beshear R. B. C.

LEGAL DESCRIPTION


Lot 1 and Block A page 50, September County, Indiana.

CERTIFICATE

I, George A. surveyor, license that this plat co 1980; that any ch transfer of the l all monuments sho their position is data is correct.

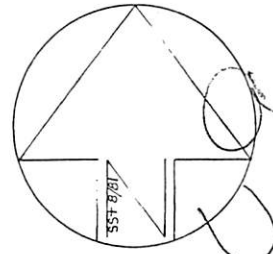


dam
Note: Flood Pro Any building to set at or above elevation of the included, the ba

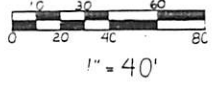

1" = 40'

Note: * denotes existing monument, size and type as shown.

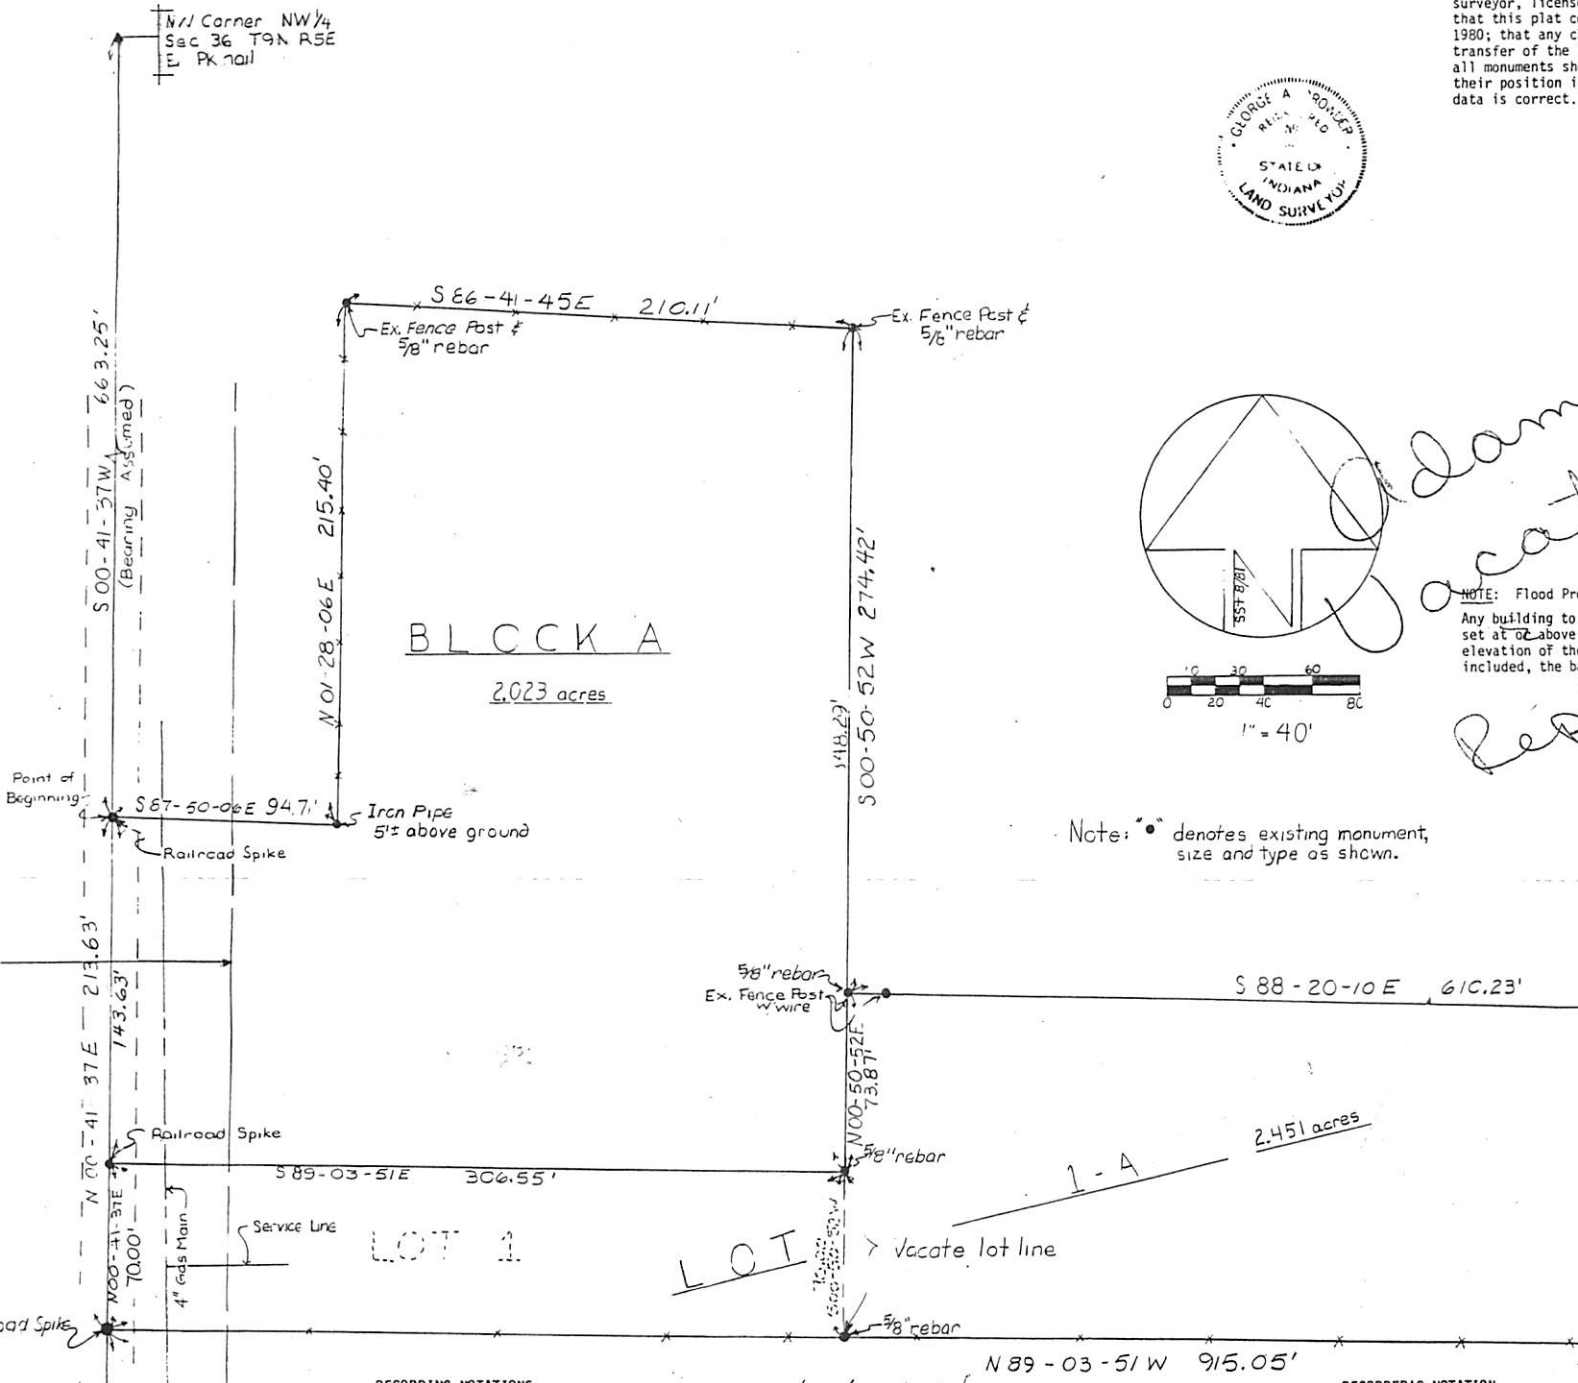

RECORDING NOTATIONS

- Recording is hereby authorized by the Owners. Colin Adams
Naomi L. Jackson Owners. Title Date
- Entered for taxation this 23rd day of September, 1981.
Naomi L. Jackson, Auditor, Bartholomew County.
- Recorded in Plat Book 106, page number 106, this the 23rd day of September, 1981, at 10:13 o'clock a.m.

RECORDER'S NOTATION

I, Bernice L. Krieg Recorder, Bartholomew County, Indiana, do hereby certify that the foregoing Adams' Vacation and on Plat Book "K", page 50 Date Sept 23, 1981